

Name of work : Muziris Heritage Project – Conservation of Benglakadavu at Mathilakam (SH: Pavement works)

INKEL LIMITED

Door No. 7/473ZA – 5 & 6, 2nd Floor, Ajiyal Complex,
Kakkanad, Cochin – 682030
(Phone: 0484 - 2978101)

No. NIQ/INKEL/EKM/2020-21/144

Date: 10th Feb 2021

NOTICE INVITING QUOTATION

**Name of Work: Muziris Heritage Project – Conservation of Benglakadavu at Mathilakam
(SH: Pavement works)**

Sealed quotations are invited by M/s INKEL Limited on behalf of Dept of Tourism, Govt of Kerala, having its registered office at Door No. 7/473ZA – 5 & 6, 2nd Floor, Ajiyal Complex, Kakkanad, Cochin 682030, so as to reach the undersigned on or before **17/02/2021** up to 2.30pm for carrying out the work listed below. The quotations received will be opened at 3.00pm on the same day. The description of works to be carried out and drawings are attached along with this document. The rates quoted shall be final and all-inclusive and nothing extra will be paid on any account. However, GST shall be paid at actuals. The quotations for submission shall not be sent by post or courier.

Specific Conditions

1. Eligibility Criteria

The intending bidders should have completed at least one work of similar nature within the last 3 years. Certificates to this effect from the competent authority are to be enclosed with the quotation.

2. Issue Of Quotation

The intending bidder, who has the requisite experience in this field, can obtain the quotation formats from INKEL Office on any working day between 10am & 4pm up to 16/02/2021, free of cost. Quotation formats can also be downloaded from our website www.inkel.in

3. Item Rate Contract

This work shall be item rate contract inclusive of all taxes except GST. The contractor's rate must be firm and include the cost of transportation of materials to the site.

4. Location of Site –Kodungallur, Thrissur

5. The intending bidders should visit the site before submission of quotation. For site visit, contact Ph-8943656907

6. The successful bidder has to sign an agreement with M/s INKEL Limited on non-judicial stamp paper worth Rs.200/- within 7 days of receipt of the acceptance letter.

7. Performance Guarantee and Performance Security Deposit

- 7.1 The successful bidder within 7 days of receipt of the acceptance letter is required to submit an irrevocable Performance Guarantee of 3% of the total quoted amount in the form of BG in favour of M/s INKEL Limited, payable at Cochin –682030. The performance guarantee shall be released upon completion of work.
- 7.2 The performance guarantee will be refunded after recording of the completion certificate of the work by the Engineer-in-charge.
- 7.3 Performance Security Deposit shall be deducted at 2.5% from running bills. This amount shall be released after completion of defects liability period.

8 Period Of Construction

The period of contract shall be **30 days**. Commencement of the work shall be considered from the 7th day of receipt of acceptance letter.

9 All Inclusive Rates

The contractor's rate must be firm and include the cost of transportation, loading/unloading of materials to the site, statutory levies & applicable cess (except GST) etc and the fixing or placing in position for which the item of work is intended to be operated. **The rates quoted by the contractor shall be firm throughout the contract period and there shall be no upward revision of the rates quoted by the contractor for any reasons whatsoever.**

10 Compensation For Delay

10.1 A penalty of INR 1000/ day shall be withheld from the contractor for delay in completion of work. The withheld amount shall be released if the completion of whole of works is finished as per the above period of completion.

10.2 However, the total compensation for delay deductible against Liquidated Damages (LD) whether for non-achievement of milestone or for final completion shall not exceed 10% of the contract value.

11 INKEL Limited reserves the right to rescind the contract if the contractor fails to start the work within 1/8th of stipulated time or fails to complete the work within the stipulated time, after serving 7 days notice to this effect by INKEL Limited and the balance works will be executed at the risk and cost of the contractor.

12 Defects Liability Period

Any defect developed within the Defect Liability Period of three years will have to be rectified by the contractor at their own cost and in case the defects are not rectified by the contractor, INKEL or its authorized representative shall get the work done at the risk and cost of the contractor.

Name of work : Muziris Heritage Project – Conservation of Benglakadavu at Mathilakam (SH: Pavement works)

13 Co-Ordination Of Work

The contractor must co-ordinate with other contractors involved in other related works within the site to minimize the disruption of continuous works.

14 Water And Electricity

The contractor shall make his own arrangement for water and electricity required for the work. INKEL shall take no responsibility for the supply of either electricity or water.

15 The site should be kept clean and the surplus materials and unwanted debris should be removed / disposed to a proper place by the contractor or moved to a location as directed by INKEL. Re-handling charges will not be allowed.

16 Payment terms

16.1 No advance payment shall be made. Monthly bills based on the progress of work and as certified by Project Manager/Engineer- in charge

16.2 Final payment shall be at the end of the contract period based on the successful completion of work and as certified by Engineer in charge.

Managing Director
INKEL Limited
Cochin –682030


Name of work : Muziris Heritage Project – Conservation of Benglakadavu at Mathilakam (SH: Pavement works)

Schedule of Quantities

<i>Sl No.</i>	<i>Description</i>	<i>Unit</i>	<i>Qty</i>	<i>Rate (Rs.)</i>	<i>Amount (Rs.)</i>
1	Providing and laying at or near ground level factory made kerb stone of M-25 grade cement concrete in position to the required line, level and curvature jointed with cement mortar 1:3 (1 cement : 3 coarse sand) , including making joints with or without grooves (thickness of joints except at sharp curve shall not to more than 5 mm), including making drainage opening wherever required complete etc. as per direction of Engineer-in-charge (length of finished kerb edging shall be measured for payment). (Precast C.C. kerb stone shall be approved by Engineer-in-Charge)	Cum	16.60		
2	Providing and laying 60 mm thick factory made cement concrete interlocking paver block of M - 30 grade made by block making machine with strong vibratory compaction, of approved size, design & shape, laid in required colour and pattern over and including 50 mm thick compacted bed of coarse sand, filling the joints with fine sand etc. all complete as per the direction of Engineer-in-charge.	Sqm	189.711		
3	Providing and laying cement concrete in kerbs, steps and the like at or near ground level excluding the cost of centering, shuttering and finishing.1:1.5:3 (1 cement : 1.5 coarse sand (Zone III) : 3 graded stone aggregate 20 mm nominal size)	Cum	12.283		
	Total Amount (Rs)				
	Total Amount in words				

Place:

Signature of the Contractor:

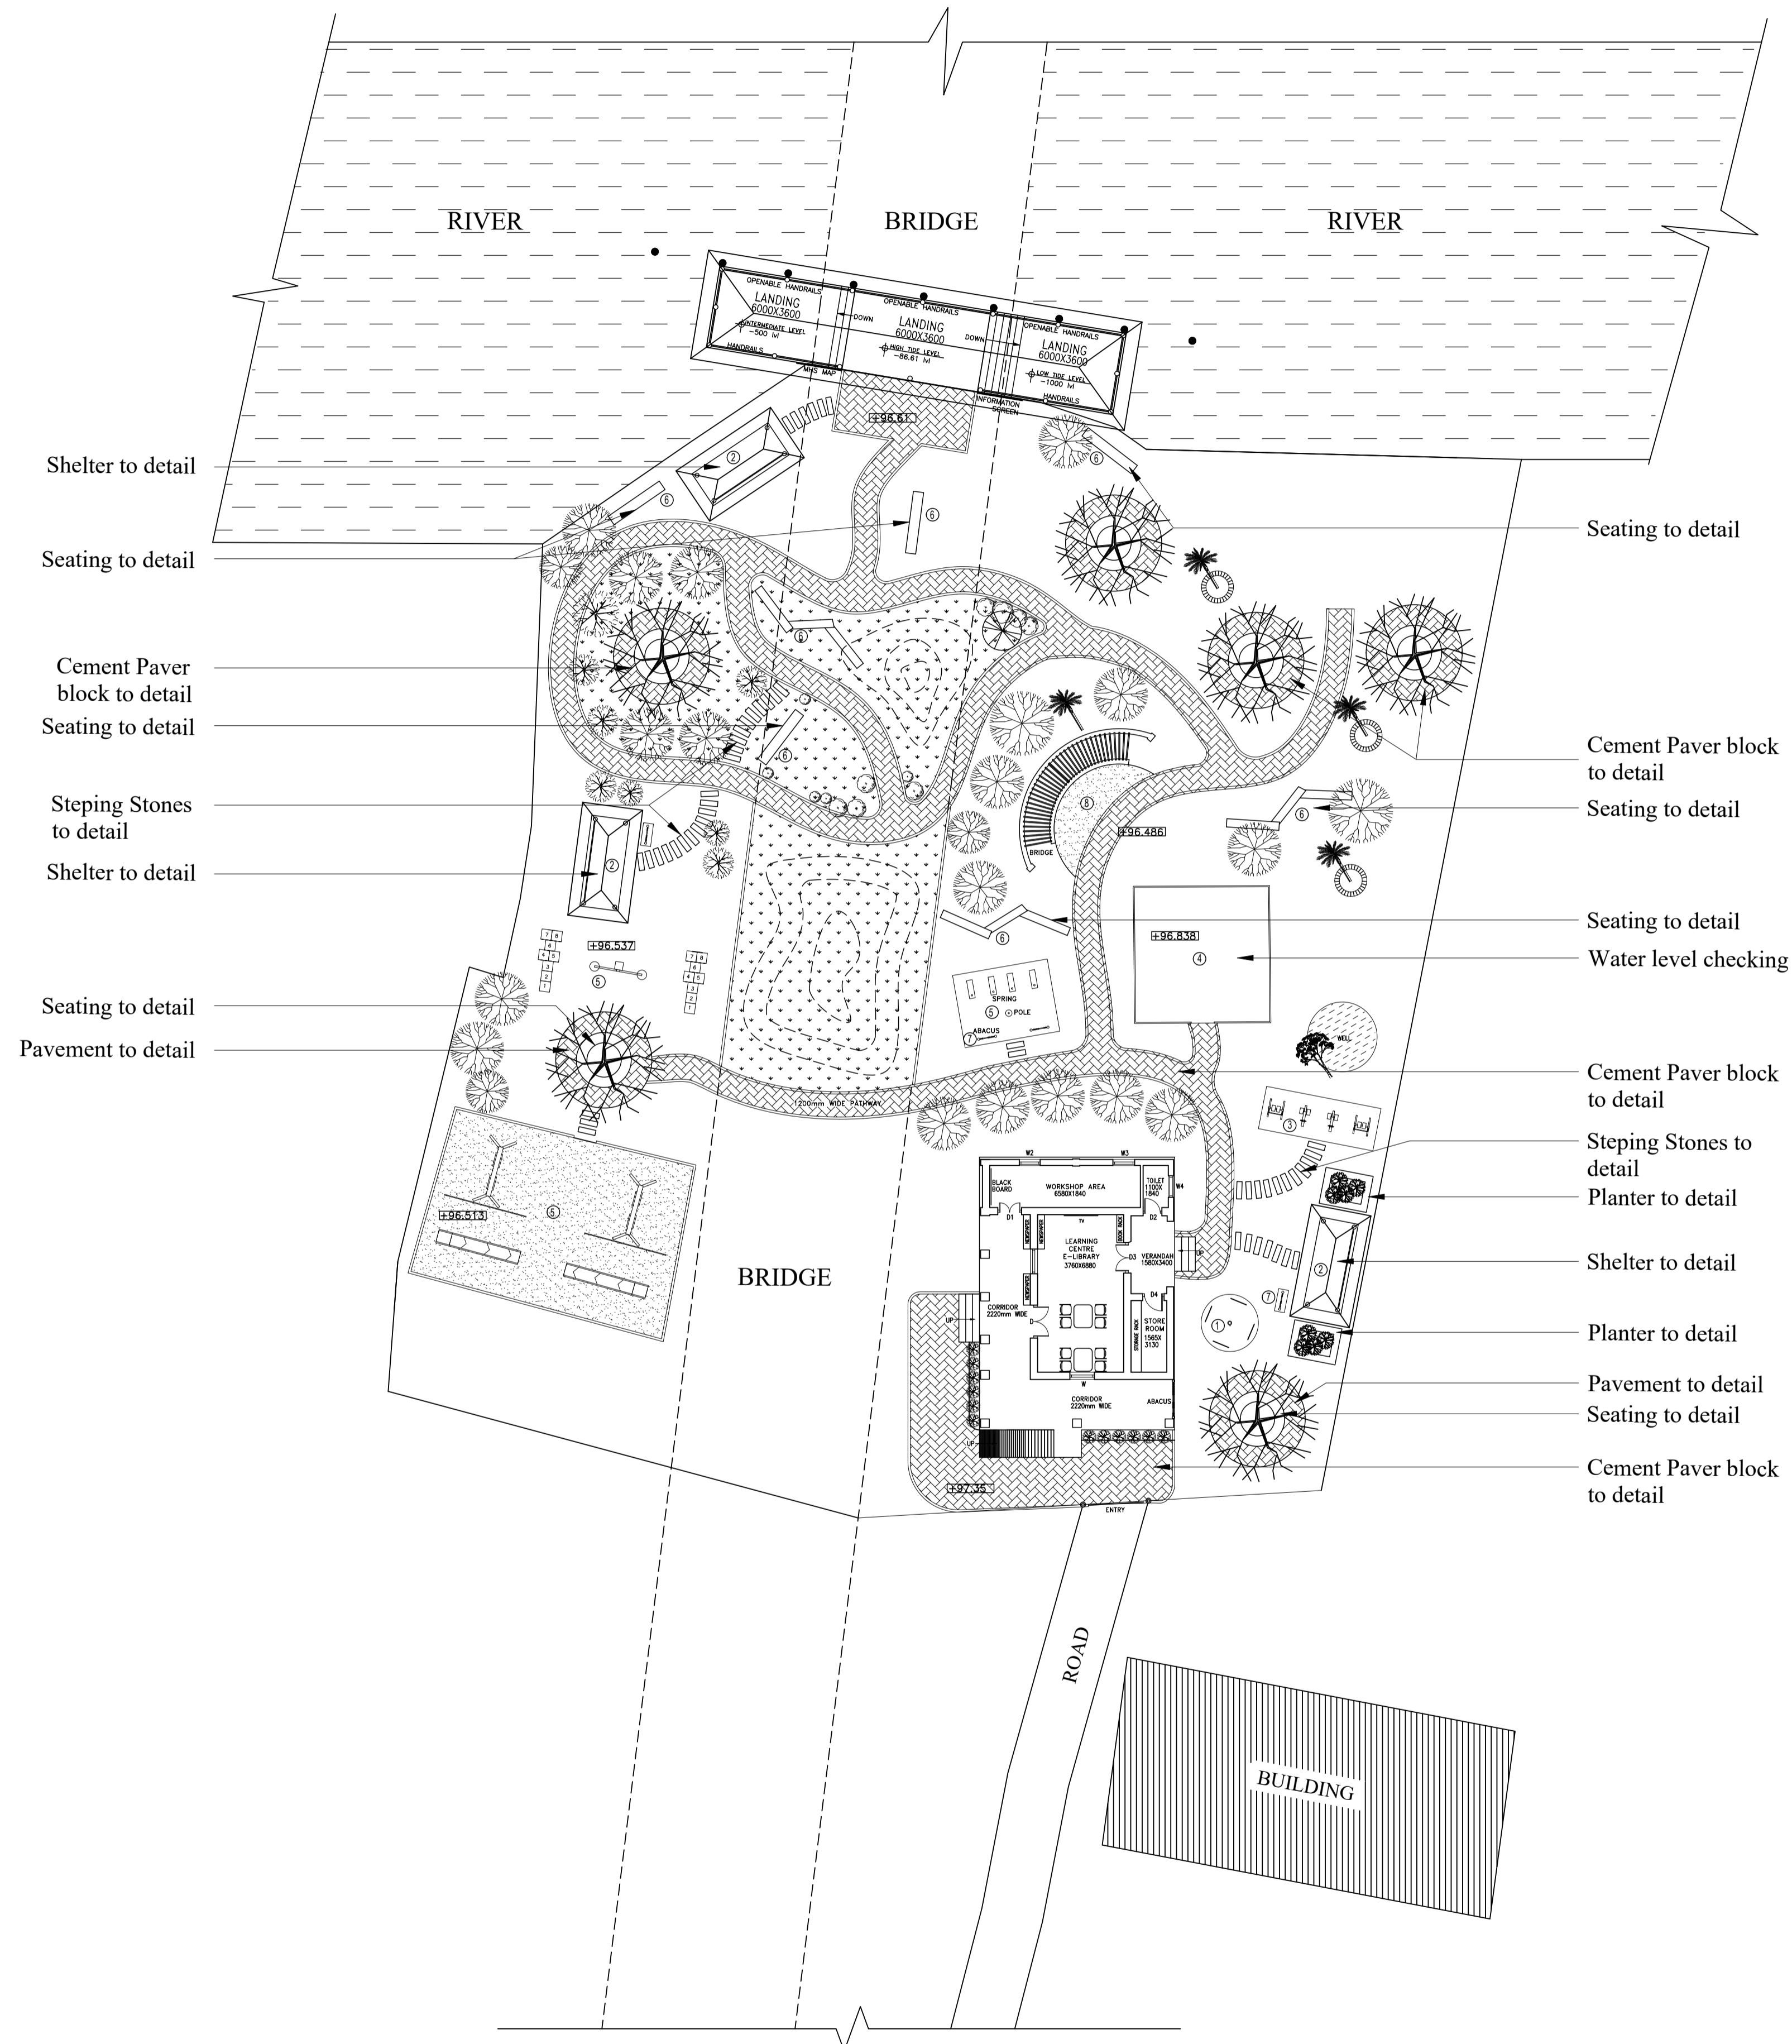

Shelter to detail
 Seating to detail
 Cement Paver block to detail
 Seating to detail
 Steping Stones to detail
 Shelter to detail
 Seating to detail
 Pavement to detail

Seating to detail
 Cement Paver block to detail
 Seating to detail
 Seating to detail
 Water level checking
 Cement Paver block to detail
 Steping Stones to detail
 Planter to detail
 Shelter to detail
 Planter to detail
 Pavement to detail
 Seating to detail
 Cement Paver block to detail

REVISIONS

S. No.	Description	Date	Drawn


Description :

SYMBOL	REMARKS
1	MERRY-GO-ROUND
2	SHELTER
3	ELDERLY EXERCISE PARK
4	WATER LEVEL CHECKING
5	PLAY AREA
6	SEATING
7	ABACUS
8	SANDPIT
★	EXISTING TREE
	OPEN AREA – BUFFALO GRASS

Project :
**MUZIRIS HERITAGE PROJECT
 BENGALKADAVU COMMUNITY
 CENTRE**

Clients :
**DEPT. OF TOURISM
 GOVT. OF KERALA**

Title :
SITE PLAN

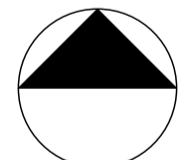Scale:1:250	Date: 23.09.2019	NORTH 
Drawn: Anaushka	Chkd: Tamizh	
Issue Date: 16.09.2020		

Status :
FOR APPROVAL

Dwg.no :
MHP-KCP-SITE-100

Vedika

FLAT F, SPRINGWOODS APARTMENT,
 NO.6, RANJITH ROAD, KOTTURPURAM,
 CHENNAI-600 085.
 TEL. 24471172, 24474794
 E-mail : bennykuriakose@gmail.com

NOTE : ALL DIMENSIONS ARE IN "MM".